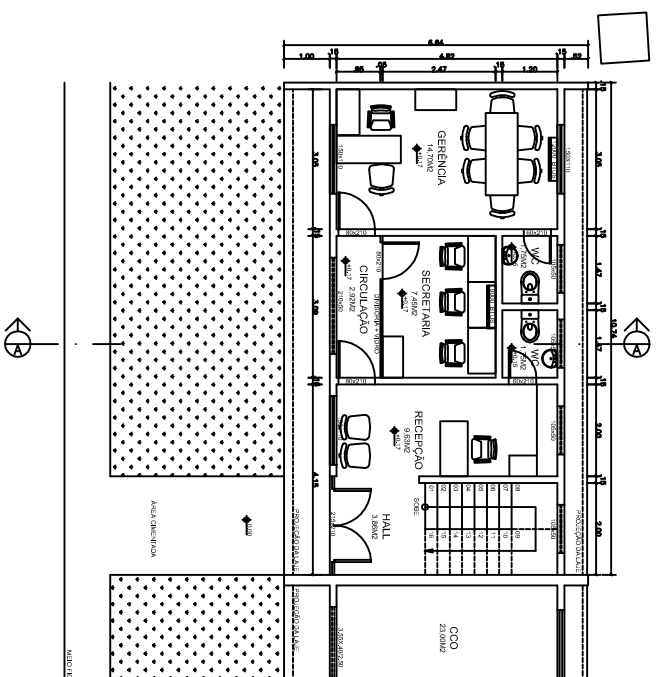
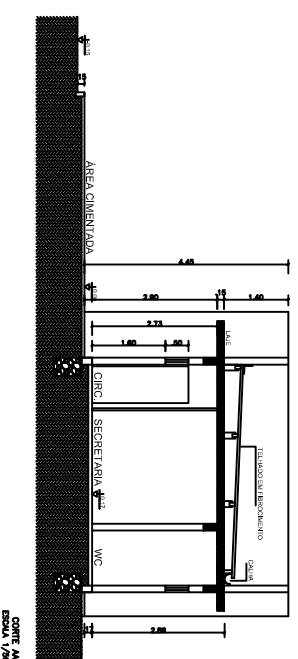
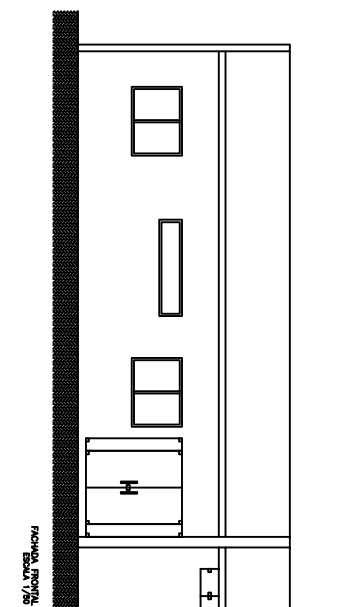


PLANTA BAIXA
ESCALA 1/75[illegible]