



CONFIGURAÇÃO P/ PLOTAGEM		
Nº DA COR	Nº DA PENNA	ESP. DA PENNA
1	7	0.10
2	7	0.20
3	7	0.30
4	7	0.50
5	7	0.50
6	7	0.90
7	7	0.25
9	9	0.25
20	1	0.20
21	7	0.15
30	30	0.30
40	40	0.30
150	150	0.30
COR	PEN	0.20
252	252	0.20

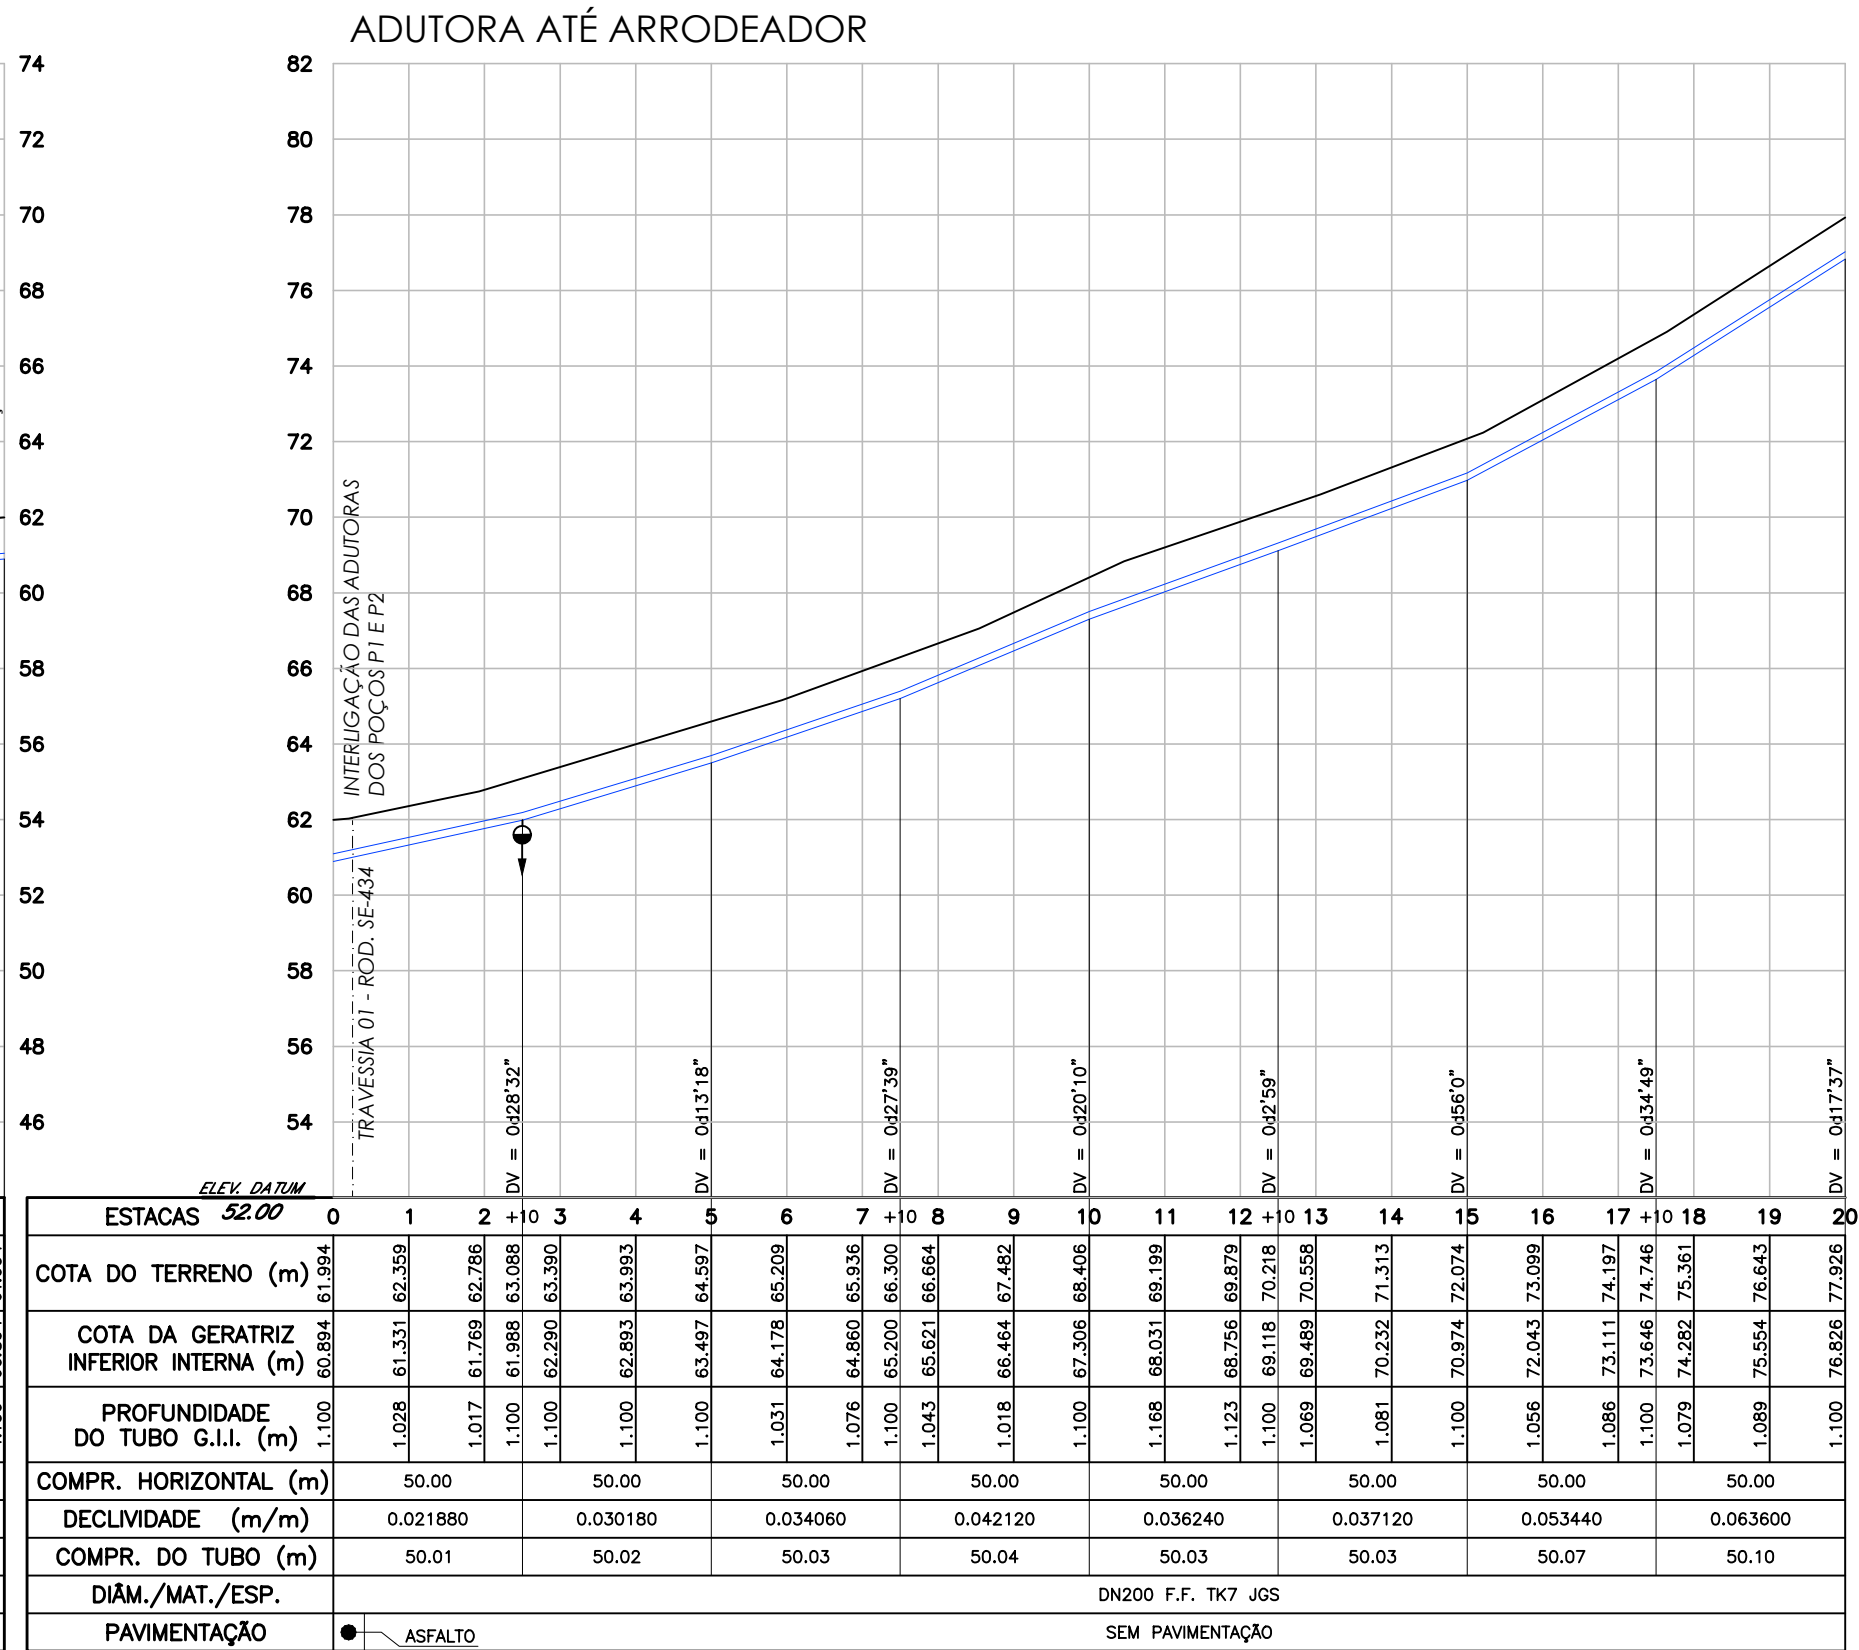

PERFIL LONGITUDINAL
ESC. H=1:2000
V=1:200

PERFIL LONGITUDINAL
ESC. H=1:2000
V=1:200

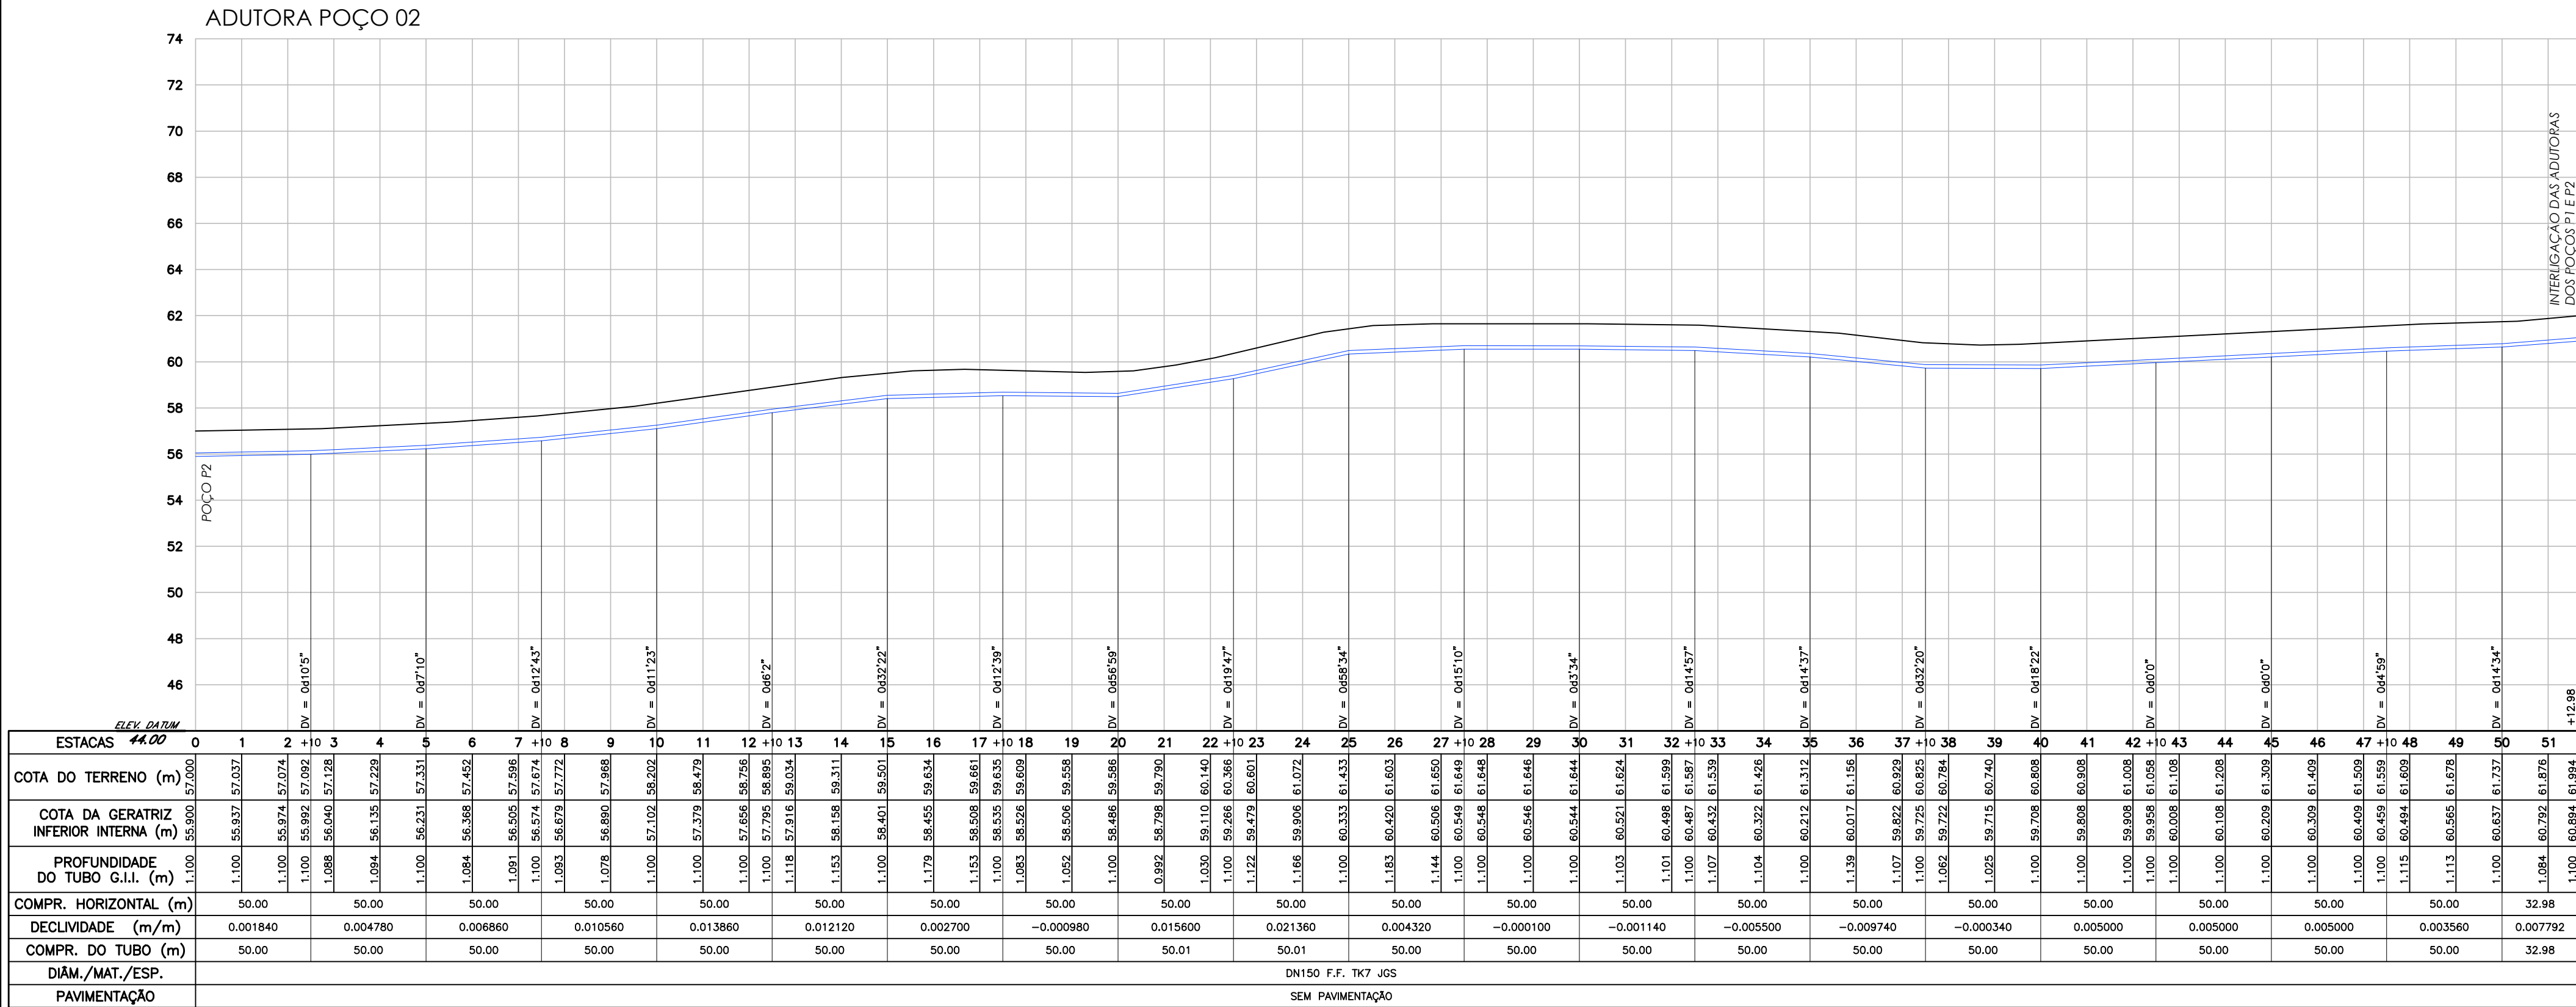