














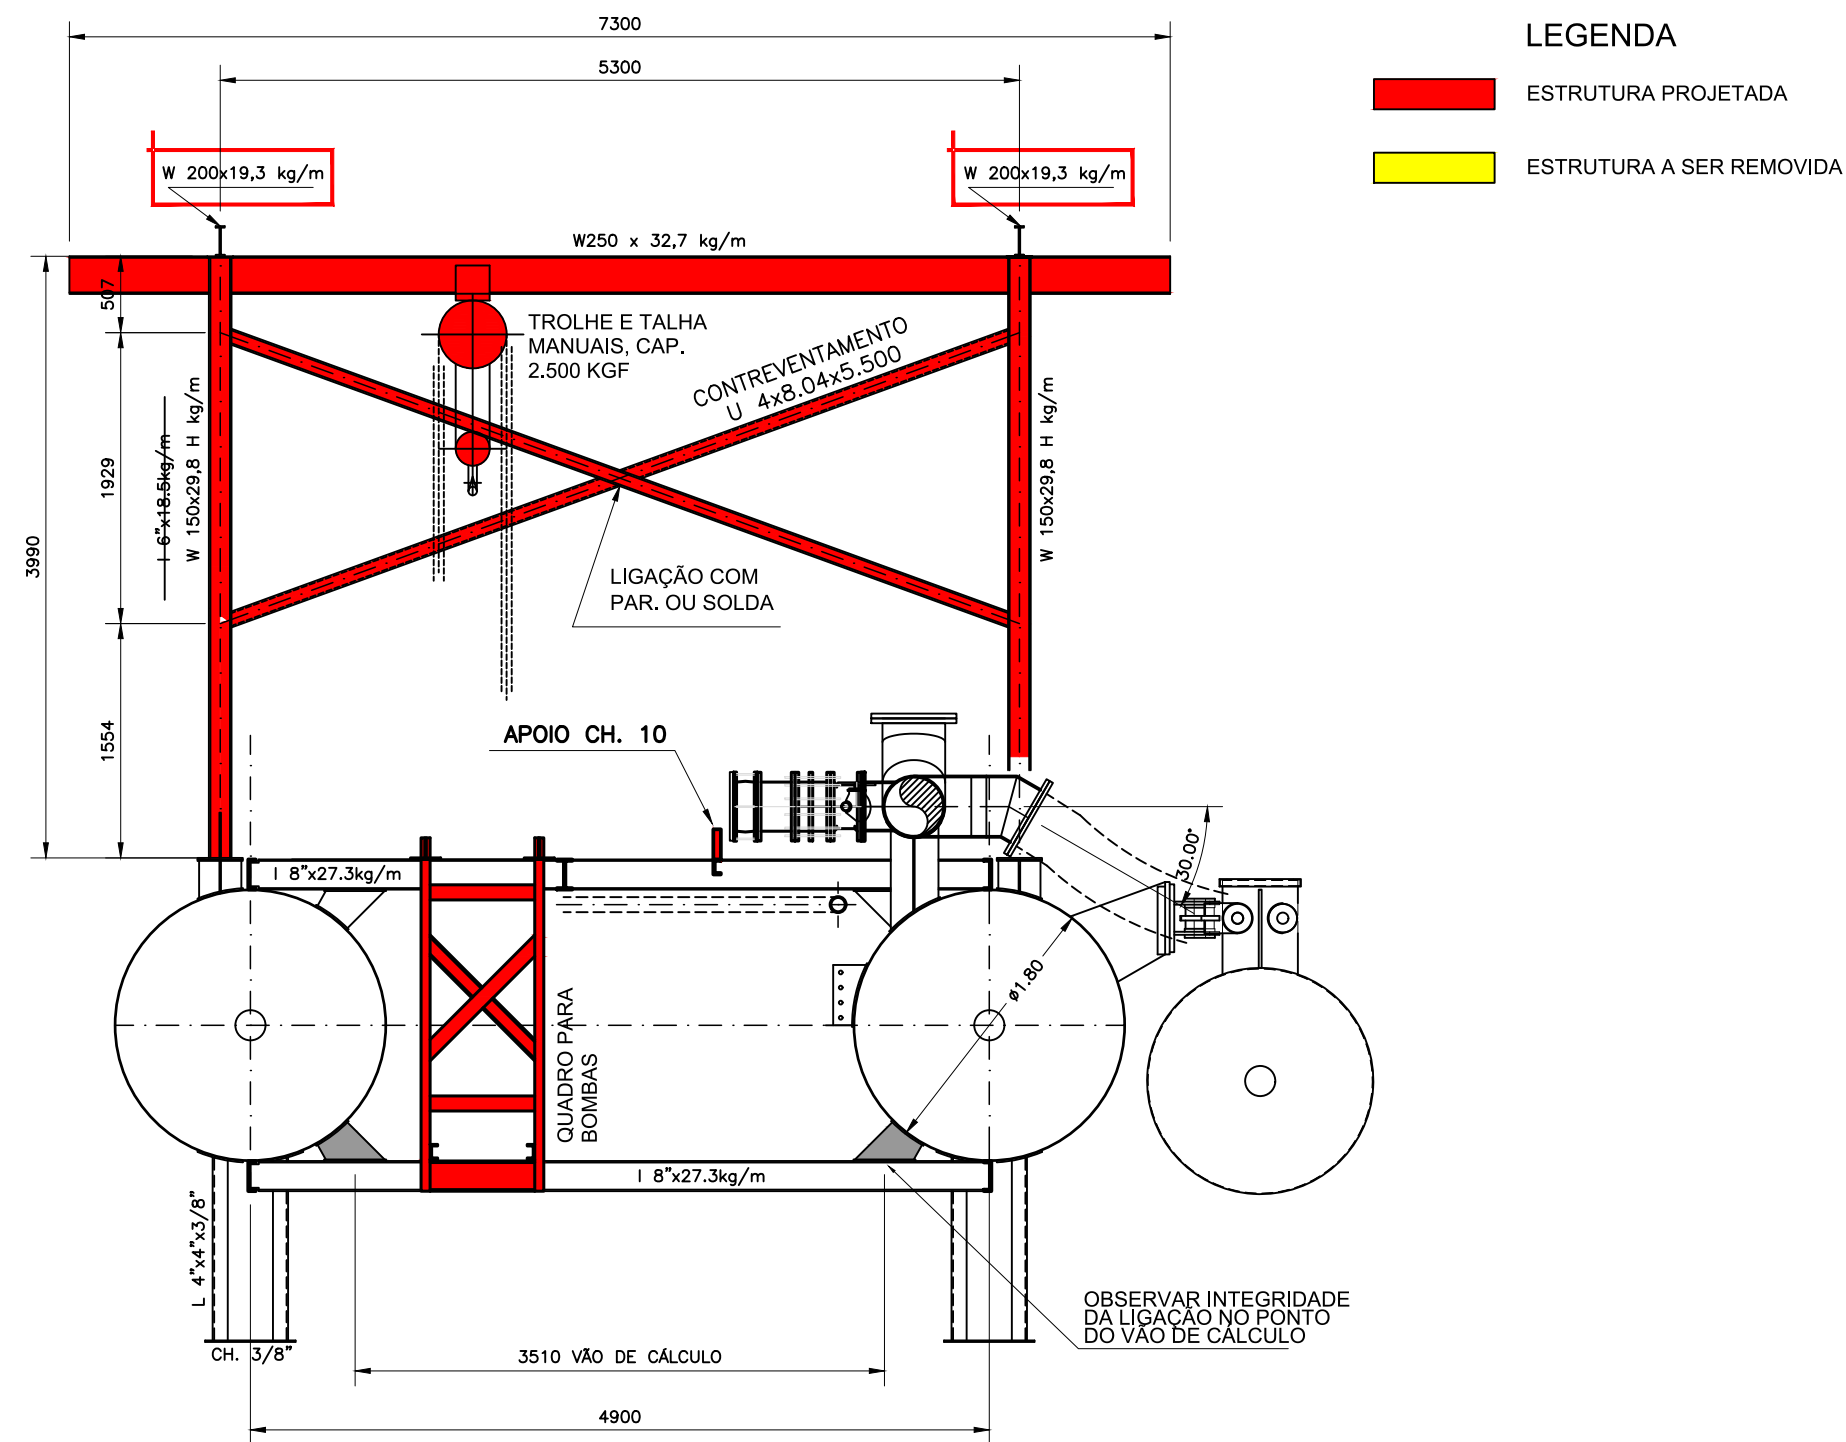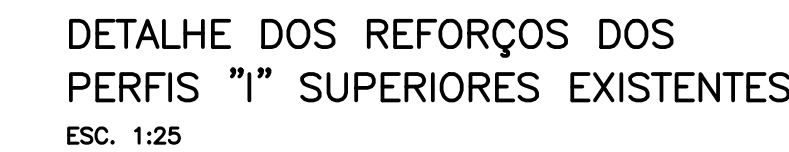

CORTE TRANSVERSAL
ESC. 1:50

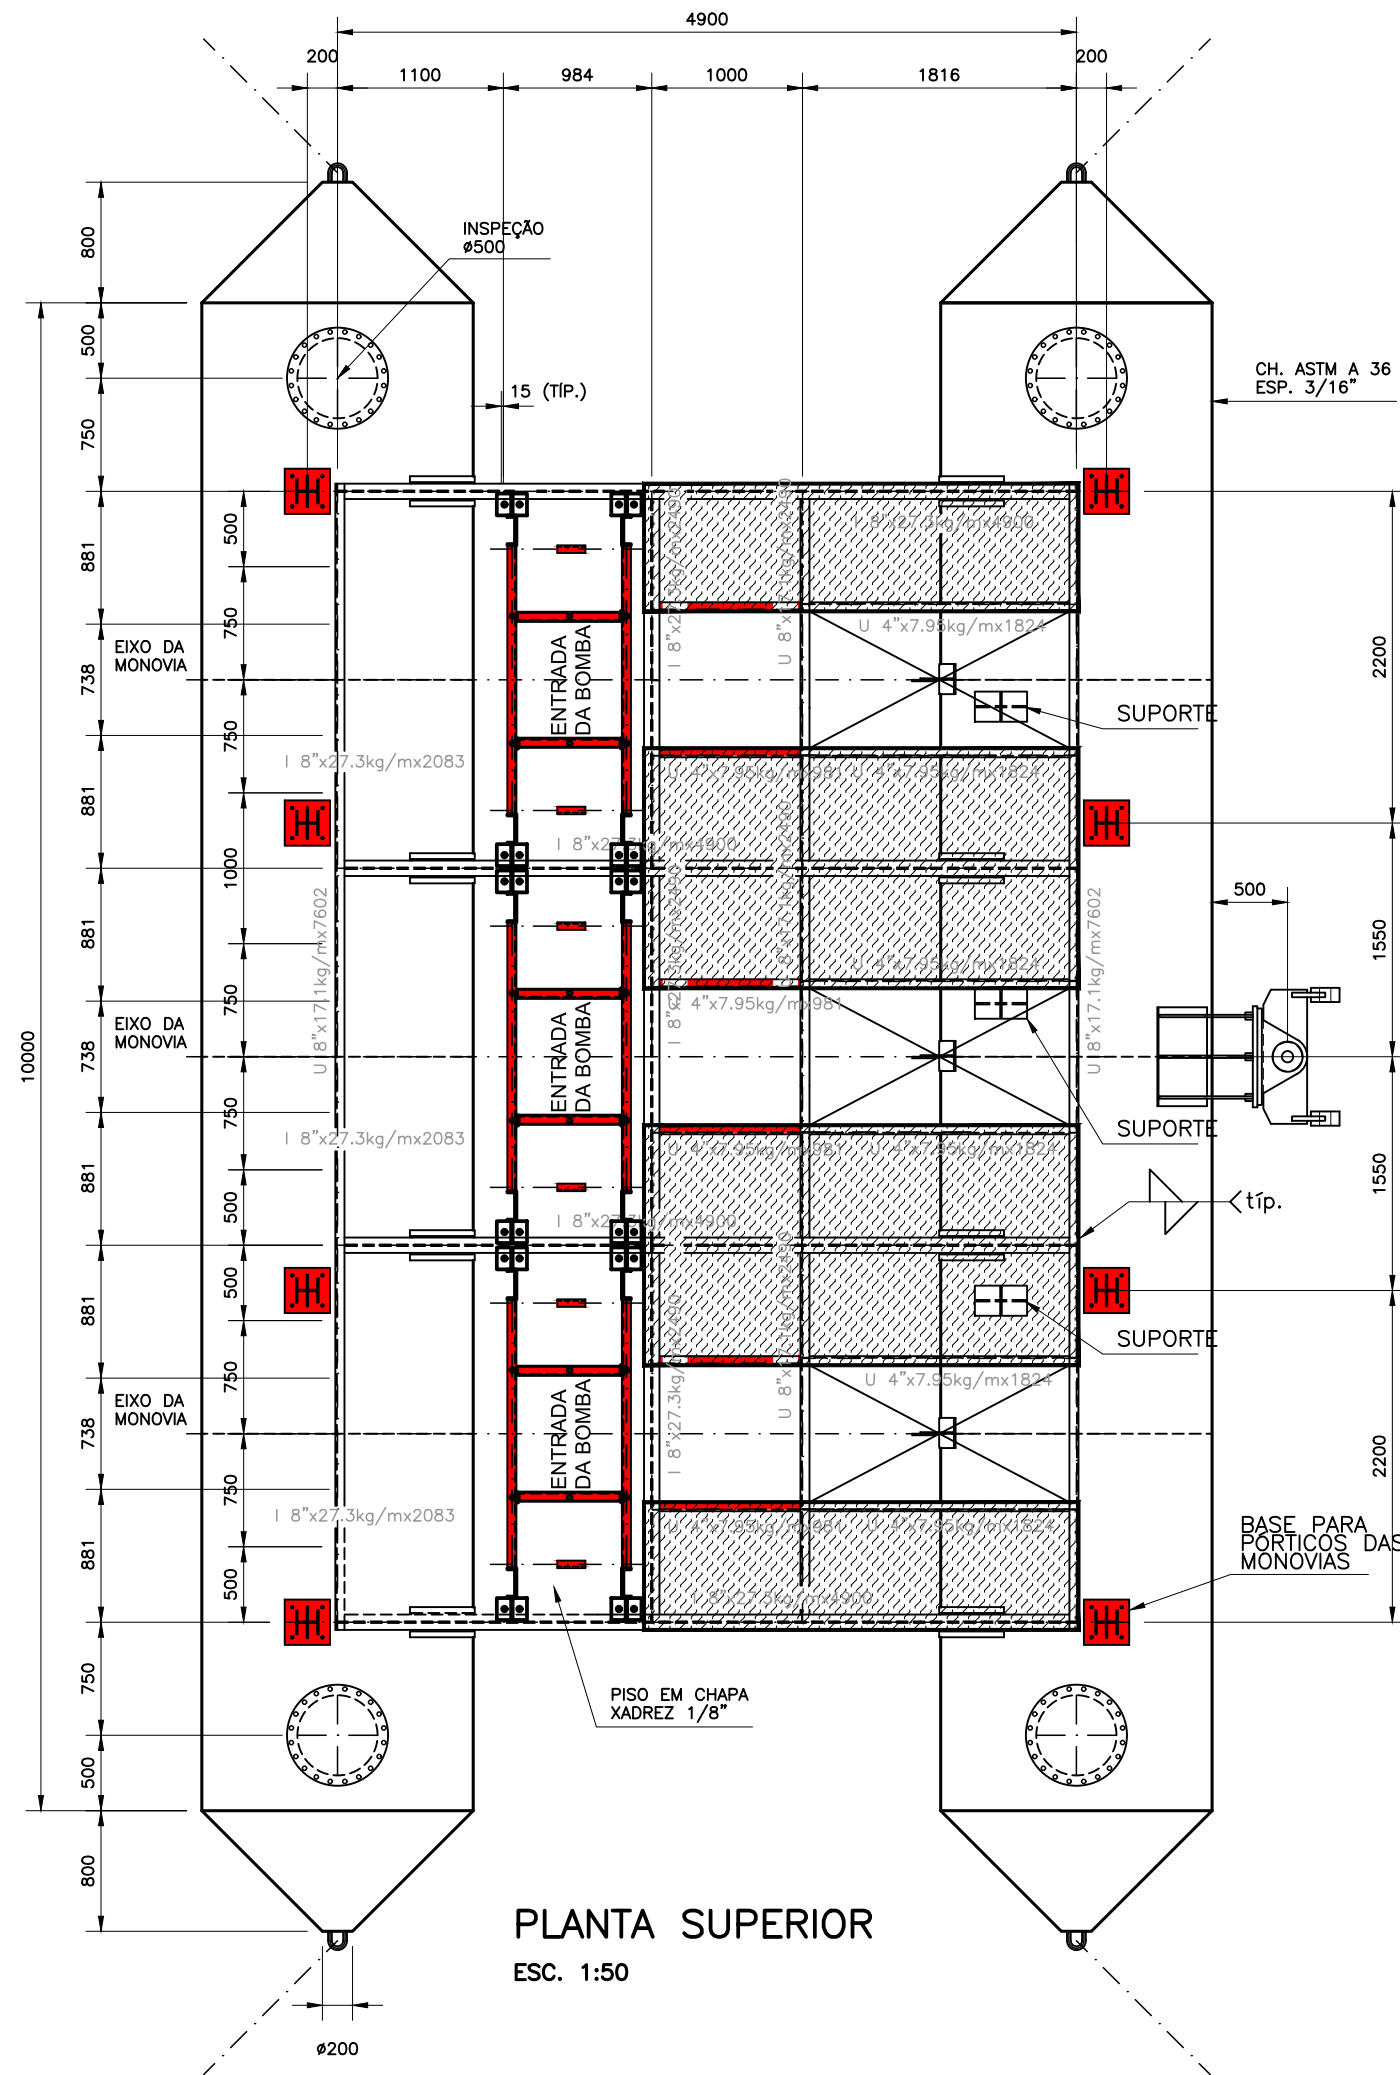

ESTRUTURA SUPERIOR
(INTERVENÇÕES)
ESC. 1:50

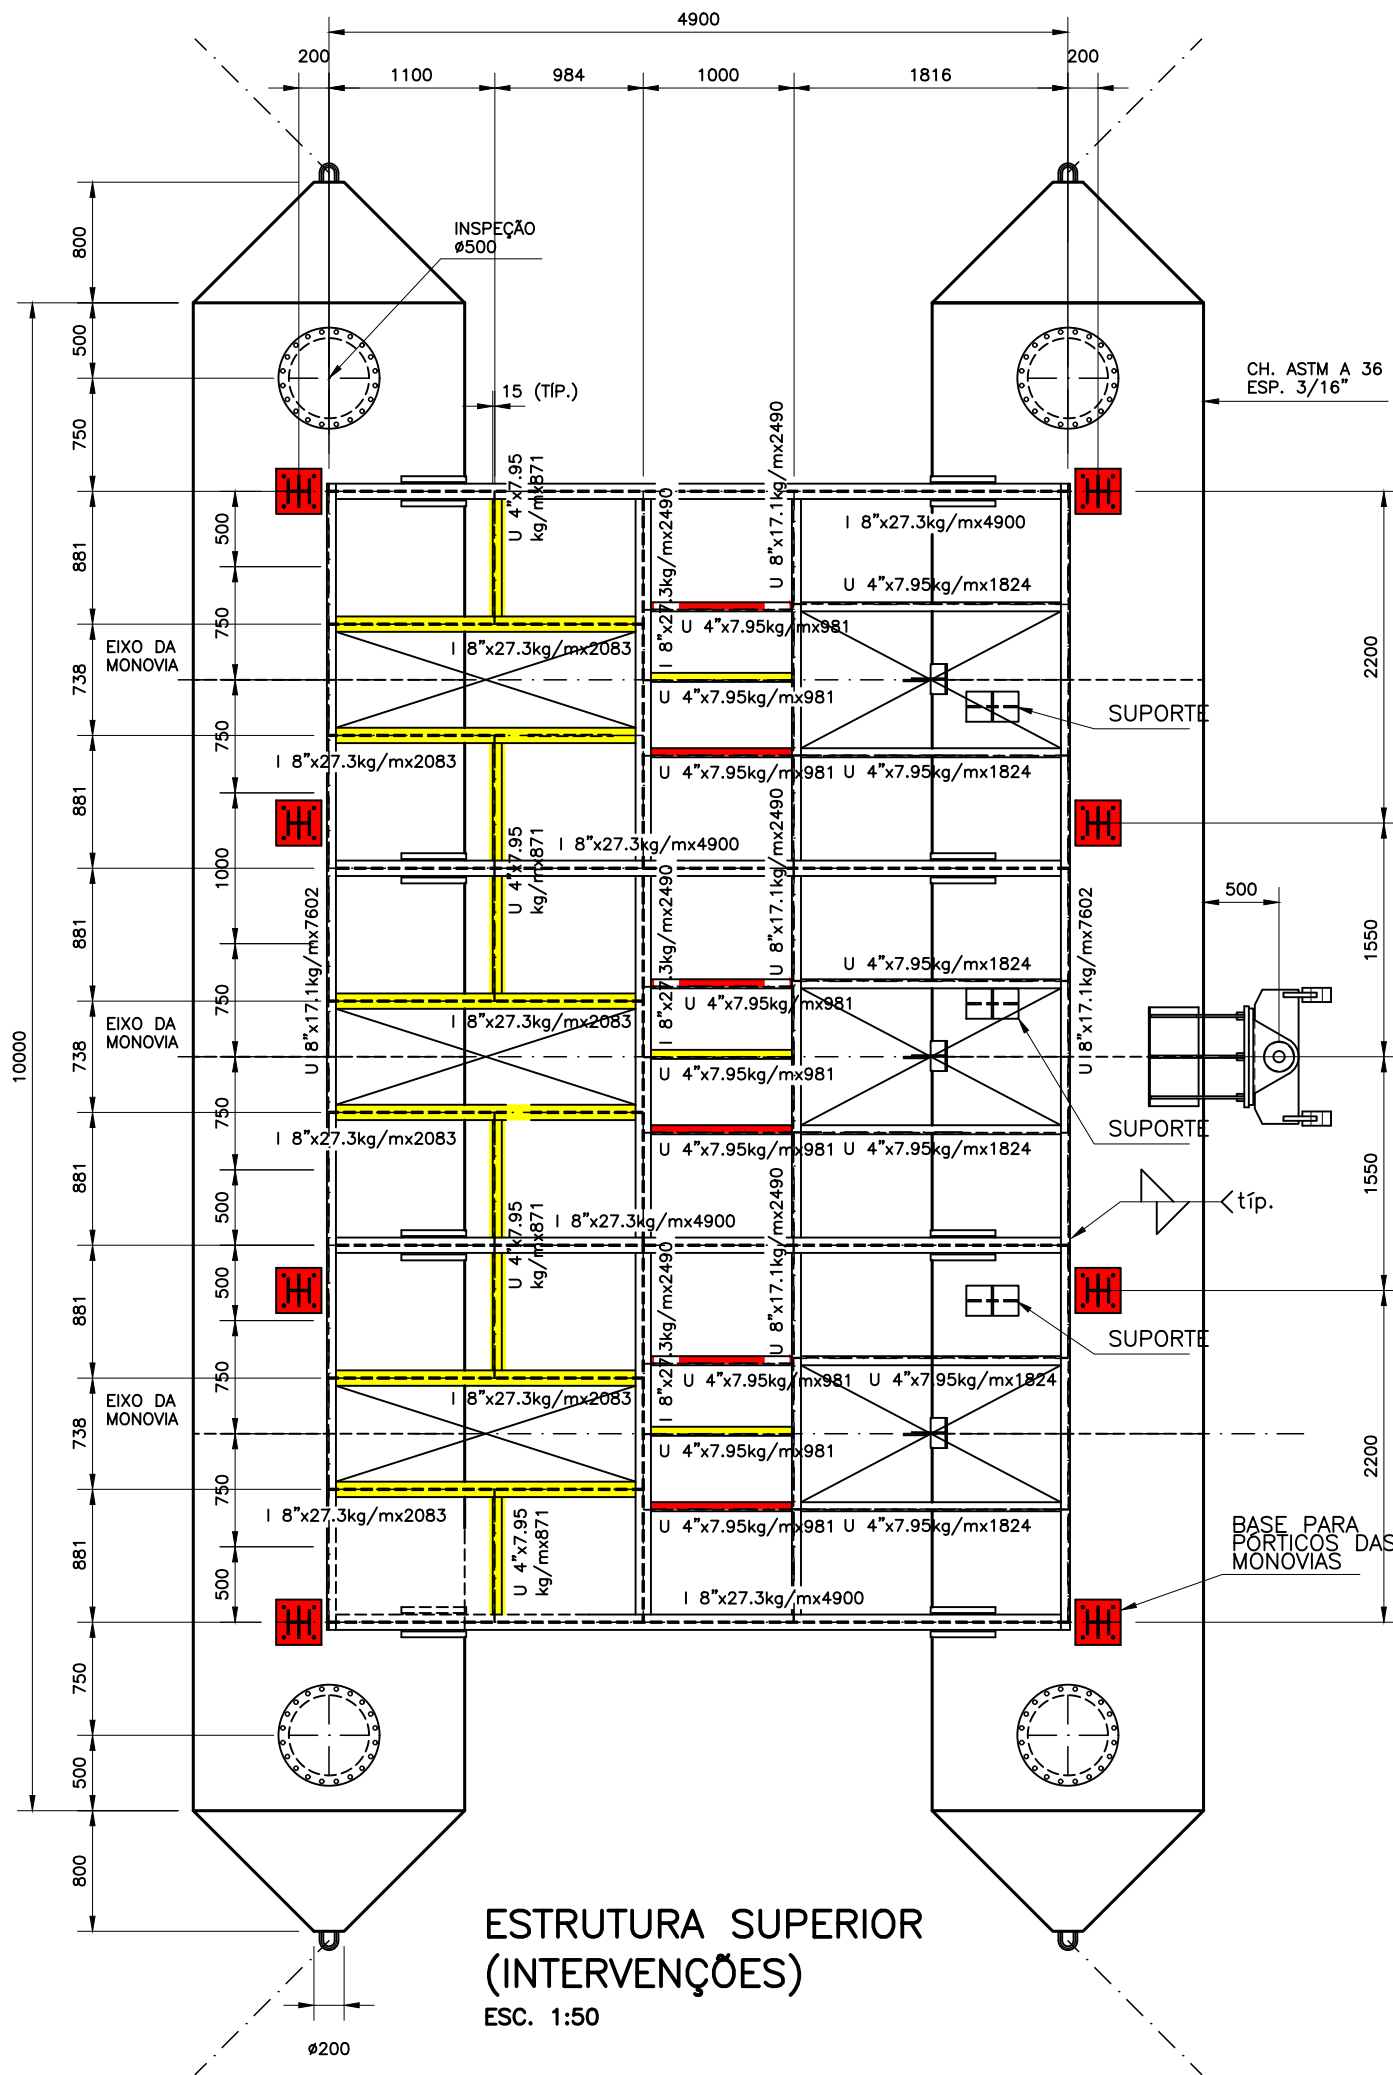

ESTRUTURA INFERIOR
ESC. 1:50

FL.02/02