


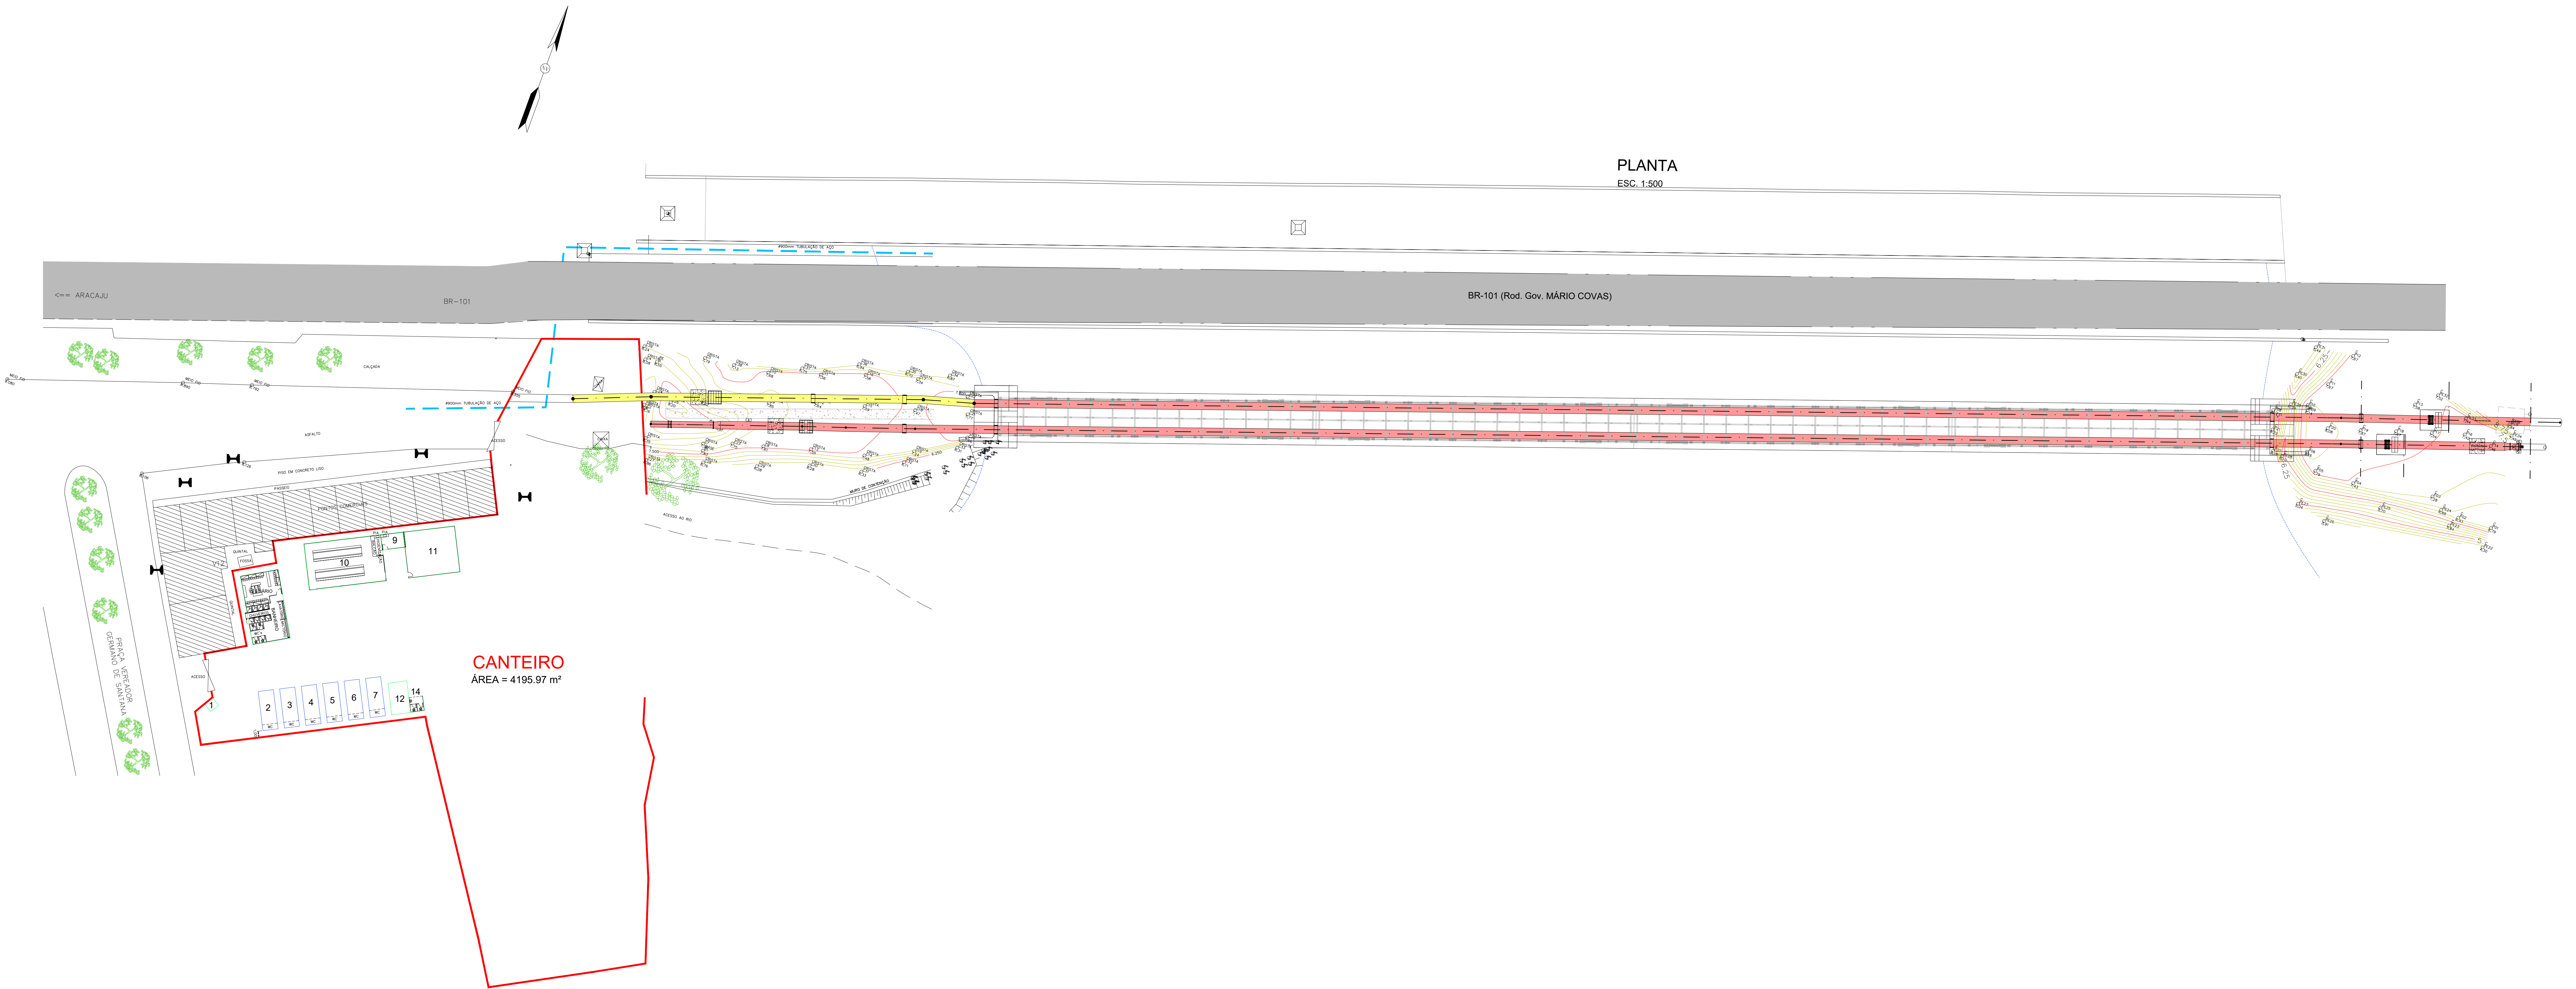

PLANTA
ESC. 1:500